


# Plat of Survey for

**Agricultural Holdings, Inc.**

Located in the Southeast Quarter of the Southeast Quarter and the Northeast Quarter of the Southeast Quarter of Section Thirty One (31), Town Fourteen (14) North, Range Four (4) West, Township of Christiana, Vernon County, Wisconsin.

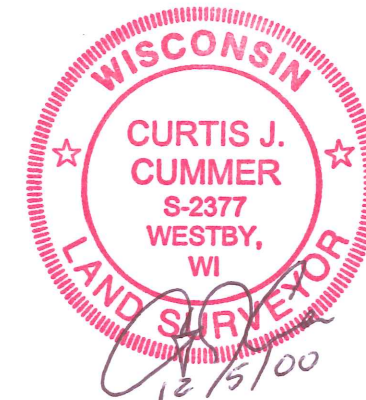

Scale 1" = 200'

### Legend

= 3/4" x 30" 1.50 lb./lin.ft.  
Iron Rebar Set


- = existing fence

## Blackhawk Land Surveying

104 1/2 Coon Prairie Ave.  
Westby, Wisconsin 54667  
(608) 634 - 4850

October, 2000  
Draw. By CJC

J.N. 259  
Sheet 1 of 2

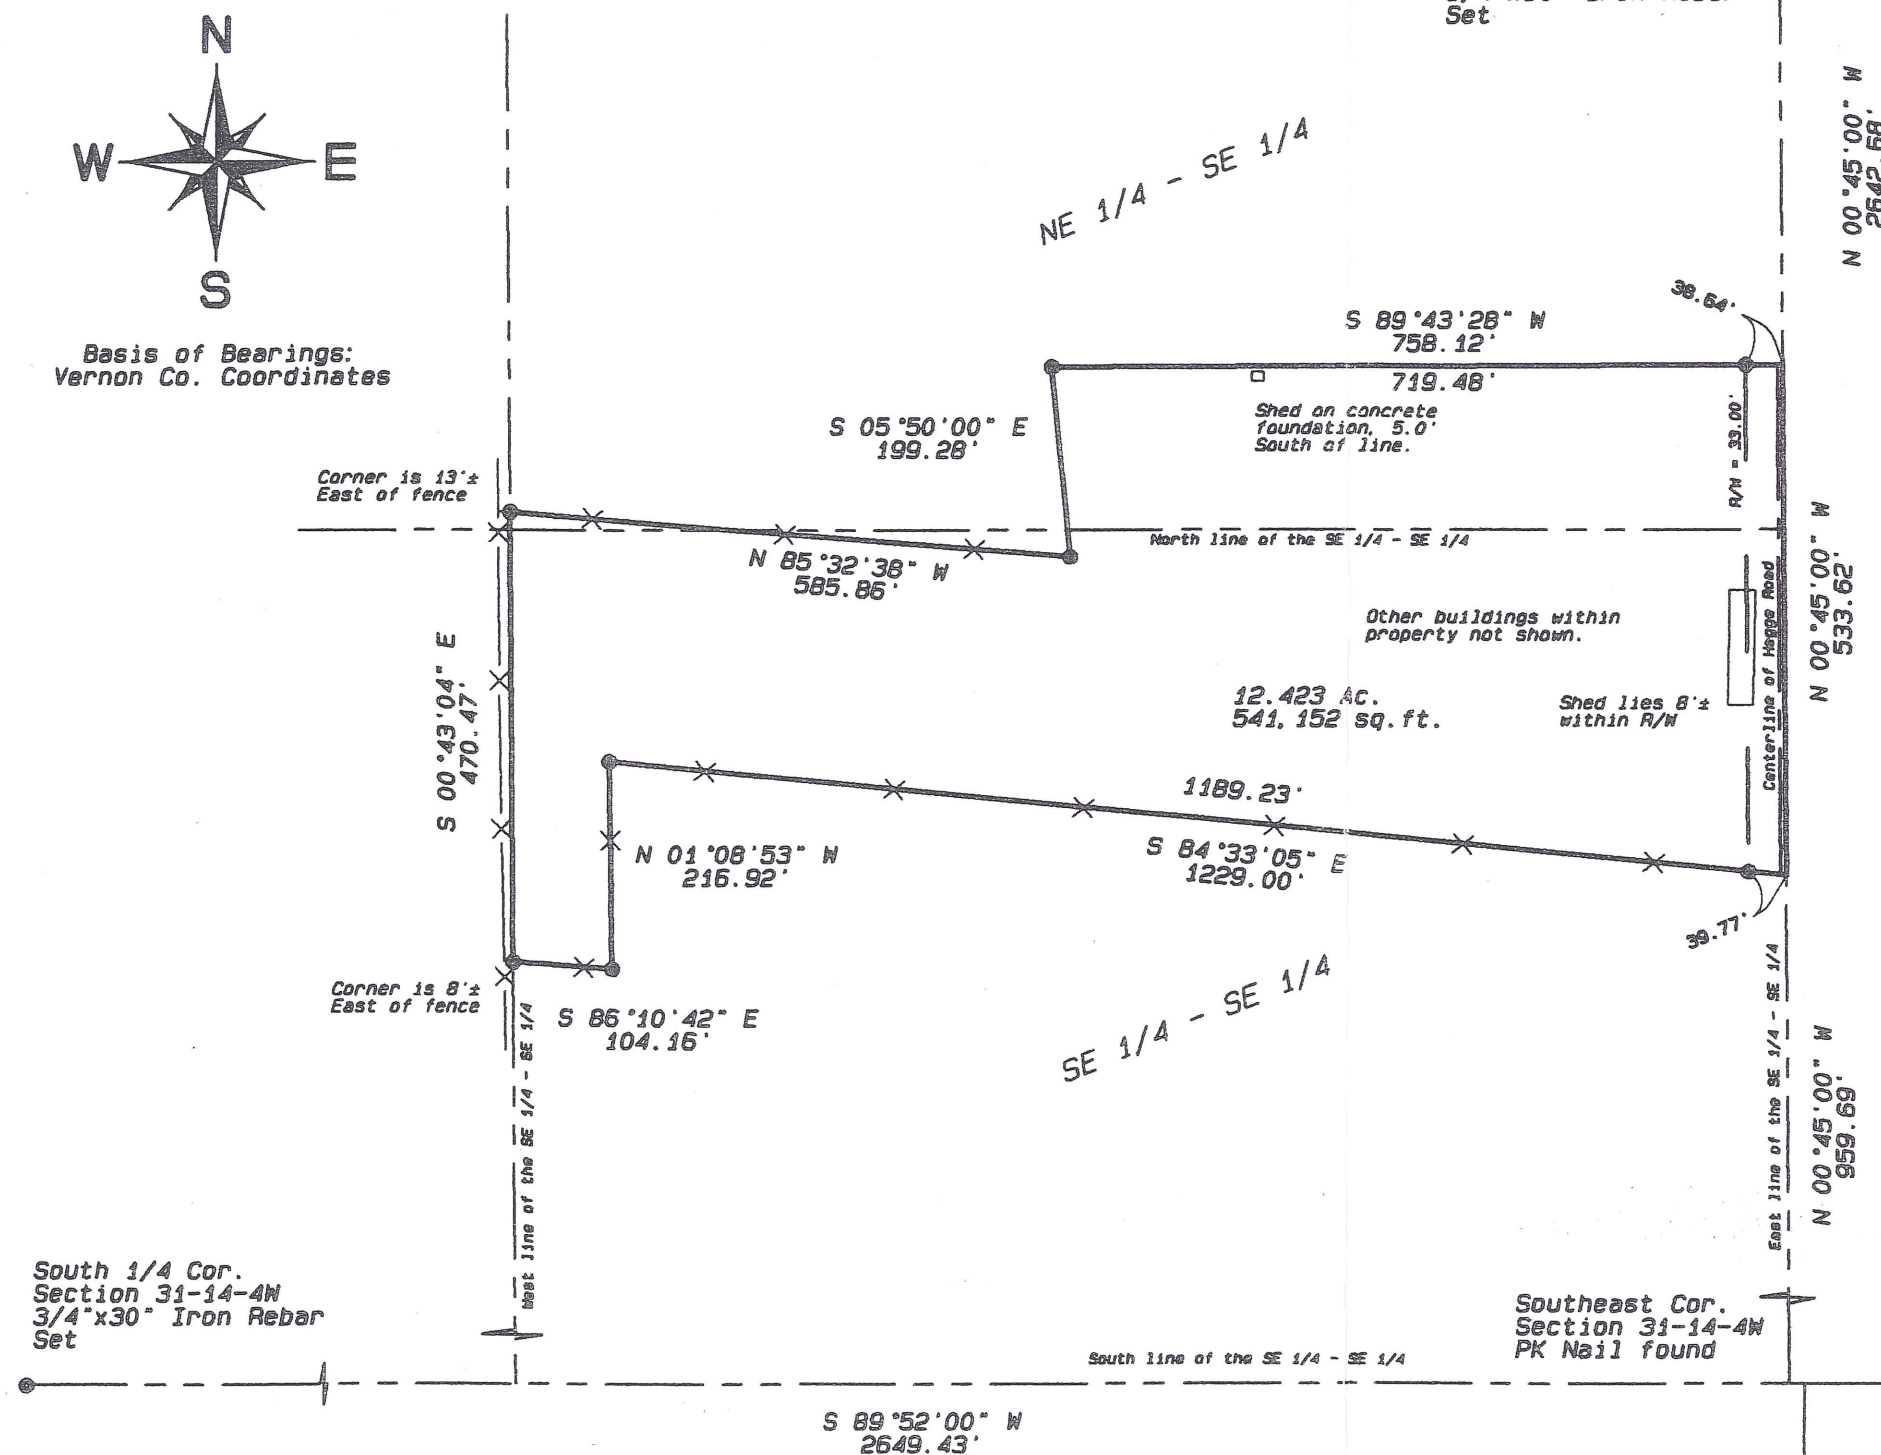

**Blackhawk Land Surveying**

104 ½ Coon Prairie Ave.  
Westby, WI 54667  
Phone (608) 634 - 4850  
Fax (608) 634 - 4850

**Description for Agricultural Holdings, Inc.**

Located in the Southeast Quarter of the Southeast Quarter and the Northeast Quarter of the Southeast Quarter of Section Thirty One (31), Town Fourteen (14) North, Range Four (4) West, Township of Christiana, Vernon County, Wisconsin, bounded and described as follows:

Commencing at the Southeast corner of Section 31; thence North 00°45'00" West, 959.69 feet, along the East line of the Southeast Quarter, to the point of beginning; thence continuing North 00°45'00" West, 533.62 feet, along said East line; thence South 89°43'28" West, 758.12 feet; thence South 05°50'00" East, 199.28 feet; thence North 85°32'38" West, 585.86 feet, to the West line of the Northeast Quarter of the Southeast Quarter; thence South 00°43'04" East, 470.47 feet, along the West line of the East One-half of the Southeast Quarter; thence South 86°10'42" East, 104.16 feet; thence North 01°08'53" West, 216.92 feet; thence South 84°33'05" East, 1229.00 feet, to the point of beginning.

The above described parcel contains 12.423 acres or 541,152 square feet of land.

The above described parcel is subject to an existing town road right of way along the above described East line.

**Surveyor's Certificate:**

I, Curtis J. Cummer, Registered Land Surveyor, S-2377, do hereby certify this surveyed, mapped and or divided property depicted hereon; is a true and correct representation thereof showing the size and location of the property, the exterior boundaries thereof, this survey and map were prepared with diligence, actual knowledge, and in accordance with the requirements of the Wisconsin Administrative Code; the information contained hereon is to the best of my knowledge and belief.

